





NOTE: RESCUE WINDOWS ARE NOT REQUIRED IN EXISTING BASEMENTS BEING CONVERTED TO HABITABLE SPACE WITHOUT SLEEPING AREAS.

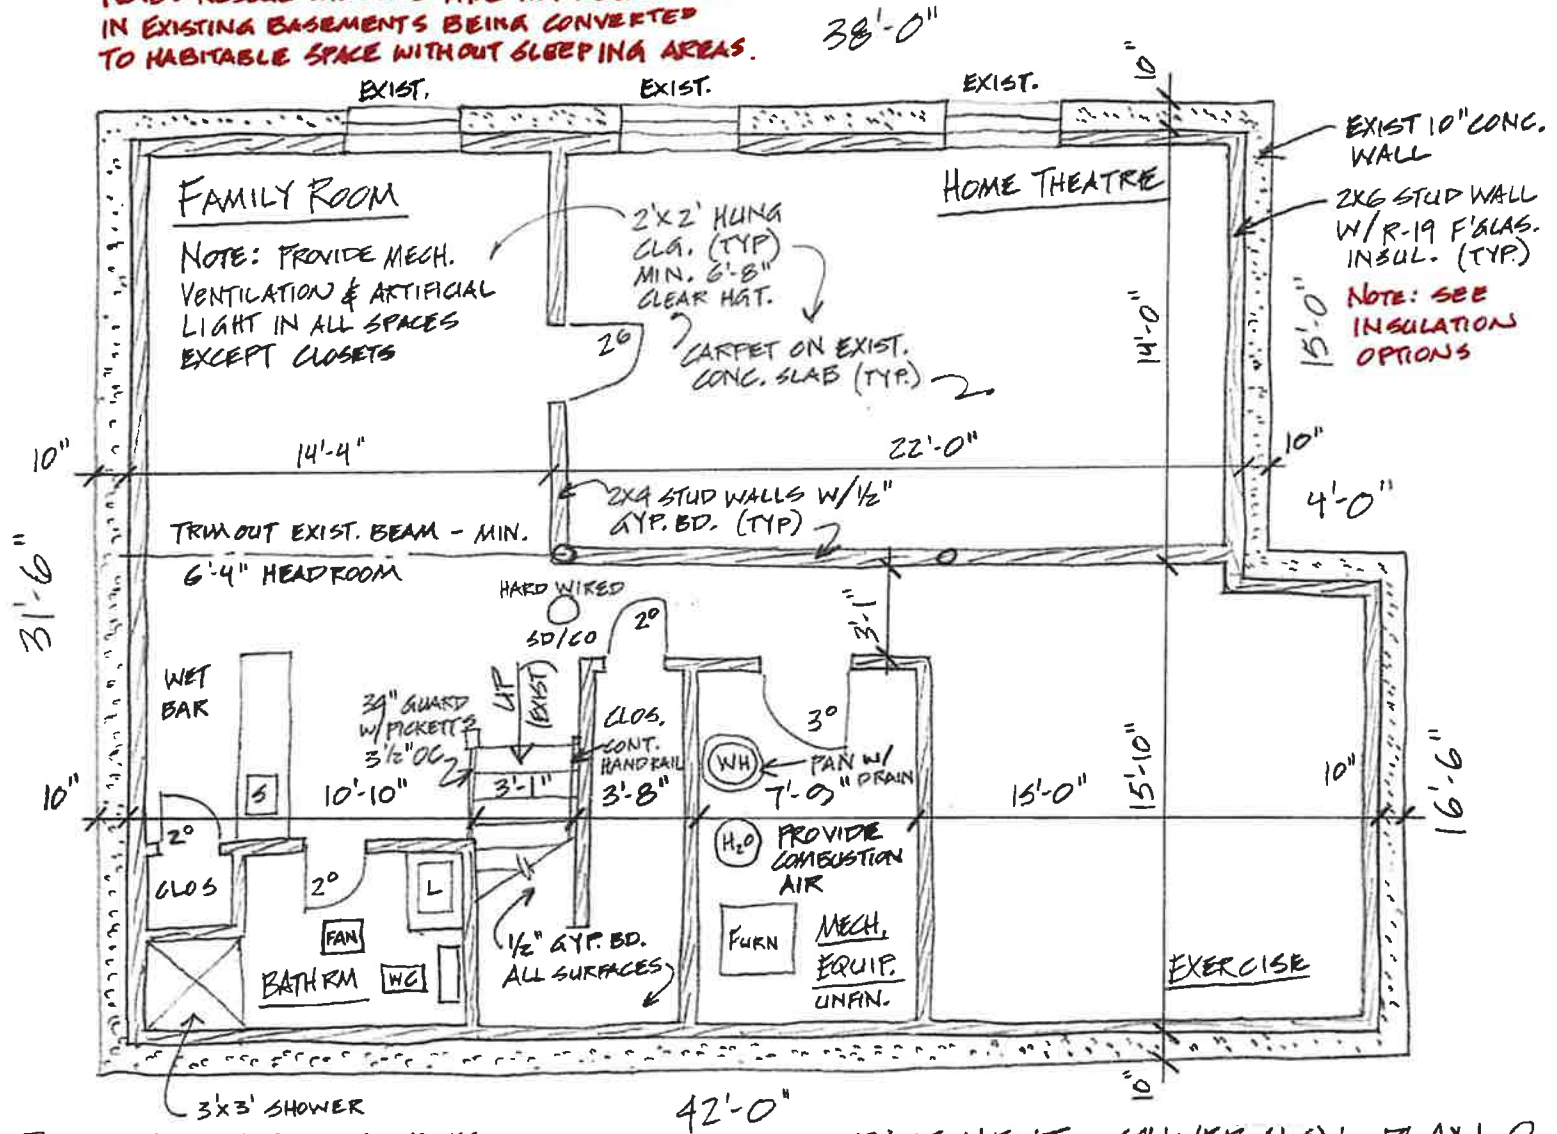


NOTE: PROVIDE BATTERY OPERATED SMOKE & CO DETECTORS IN CODE REQUIRED LOCATIONS THROUGHOUT EXISTING HOUSE WHERE NONE EXIST.

### BASEMENT CONVERSION PLAN 2

456 MAIN ST, YOURTOWN CT 3/16" = 1'-0" ±

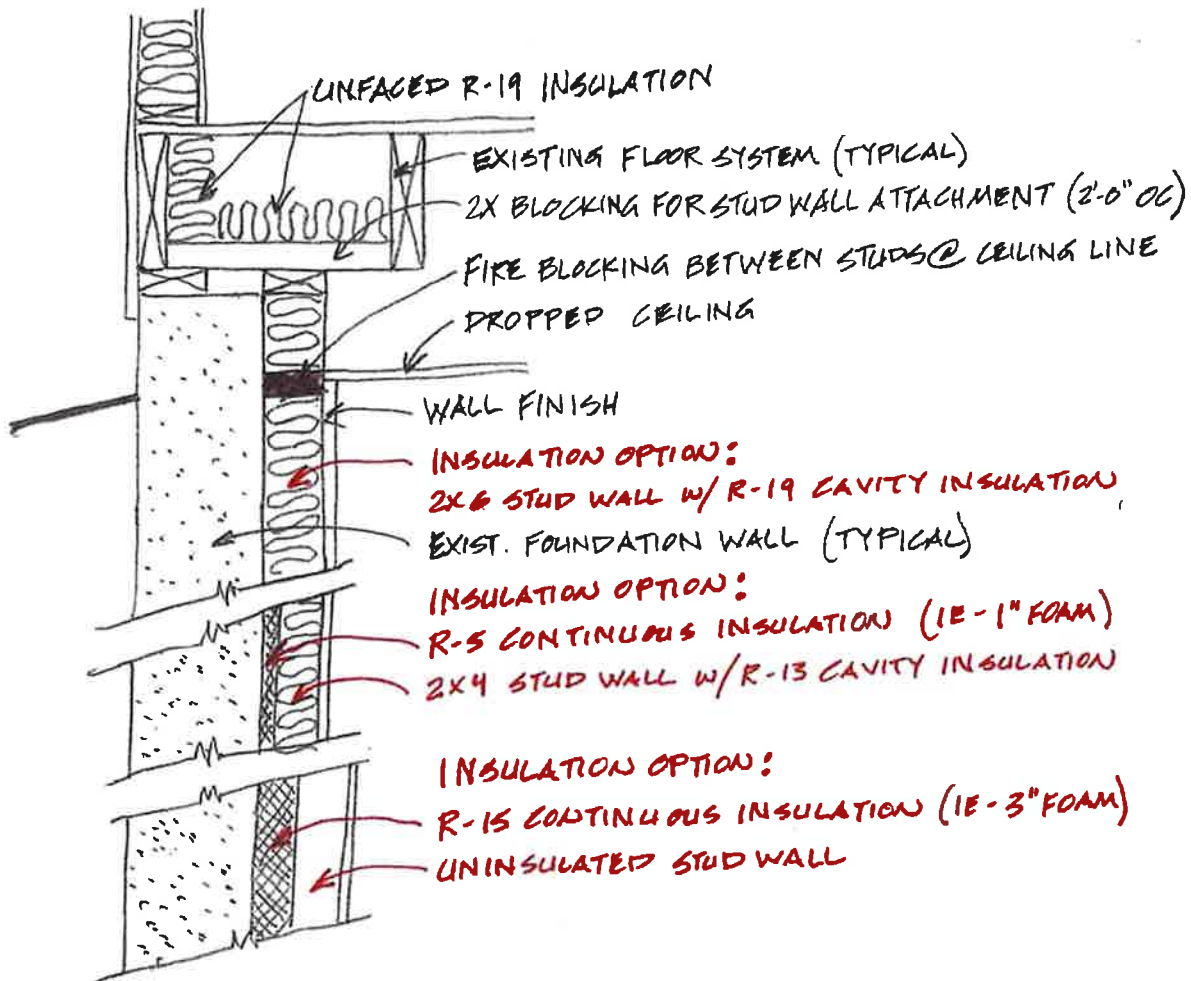

## FIREBLOCKING @ DROPPED CEILING

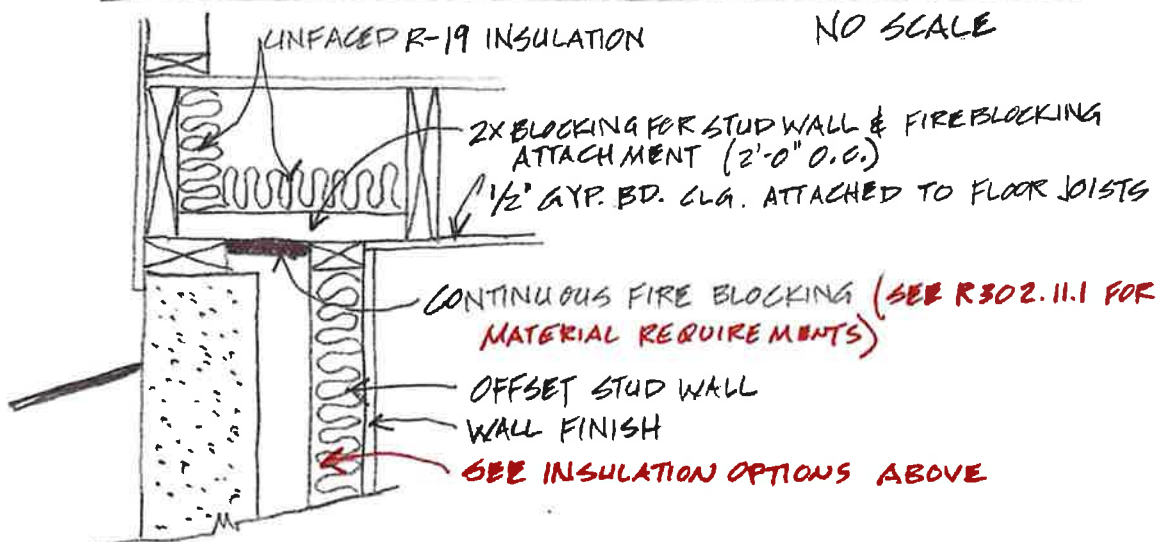

## FIREBLOCKING @ OFFSET STUD WALL

NO SCALE